



**Wet woodland**

The concept is to create the appearance of a wet woodland (similar to the Breckland Pingos) rather than a single extensive water body. Margins to the lakes to be as steep sided as possible (given the stability of the mineral). Any reed planting shown will be limited and on shelves just below water level.

**Major trees**

Alder  
Crack willow

**Minor trees**

Downy birch  
Pendunculate oak  
Holly  
Goat willow









**Major shrubs**

Grey willow  
Elder

**Minor shrubs**

Hawthorn  
Guelder rose  
Blackthorn  
Purging buckthorn  
Osier  
Purple willow


**KEY**

-  Proposed Allocation Area
-  Existing Allocation (MIN 19)
-  Existing vegetation
-  Proposed wet woodland
-  Proposed advanced hedgerow planting
-  Proposed pond
-  Proposed reed fringe
-  Proposed wet grassy glade just above water level with walkway



**TYPICAL CROSS SECTION**

Vertical scale 1:250  
Horizontal scale 1:1000

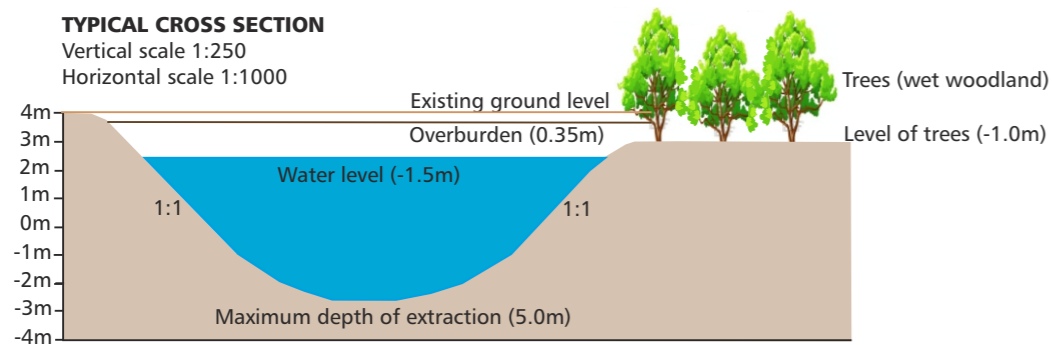

**PHILIP PARKER ASSOCIATES**

WHITE ROW COTTAGE : 7 LEZIATE DROVE : POTT ROW  
NR KINGS LYNN : NORFOLK : PE32 1DB  
TEL : 01553 630842 FAX : 01553 630843  
E-Mail : philipparkerassociates@btconnect.com

CLIENT

MIDDLETON AGGREGATES

PROJECT

PROPOSED MANAGEMENT OF LAND AT  
PENTNEY QUARRY, NORFOLK

DRAWING TITLE

RESTORATION PLAN

SCALE	DATE	DWG NO	REV
NTS	JUNE 2017	P2013 - 03	D7 C

REV	DATE	DETAILS